


Plot 1

Ground and First Floor Layout

4 bedrooms


271 sqm / 2917 sq ft

Elevations below

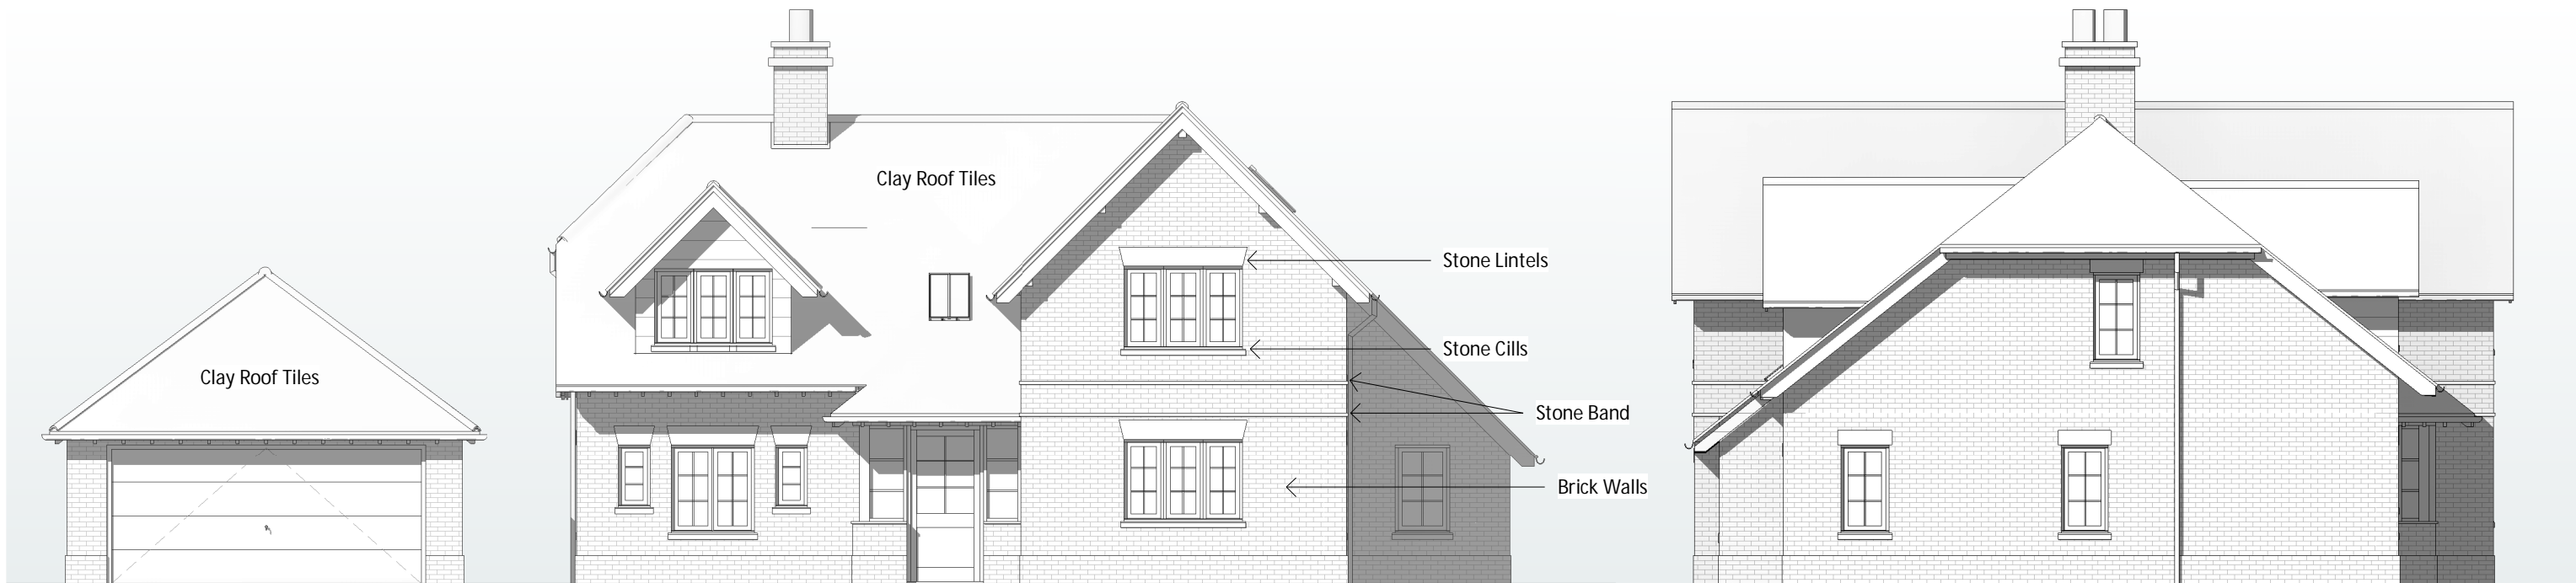


PLOT 1 Front - South West Elevation

PLOT 1 Side - North West Elevation

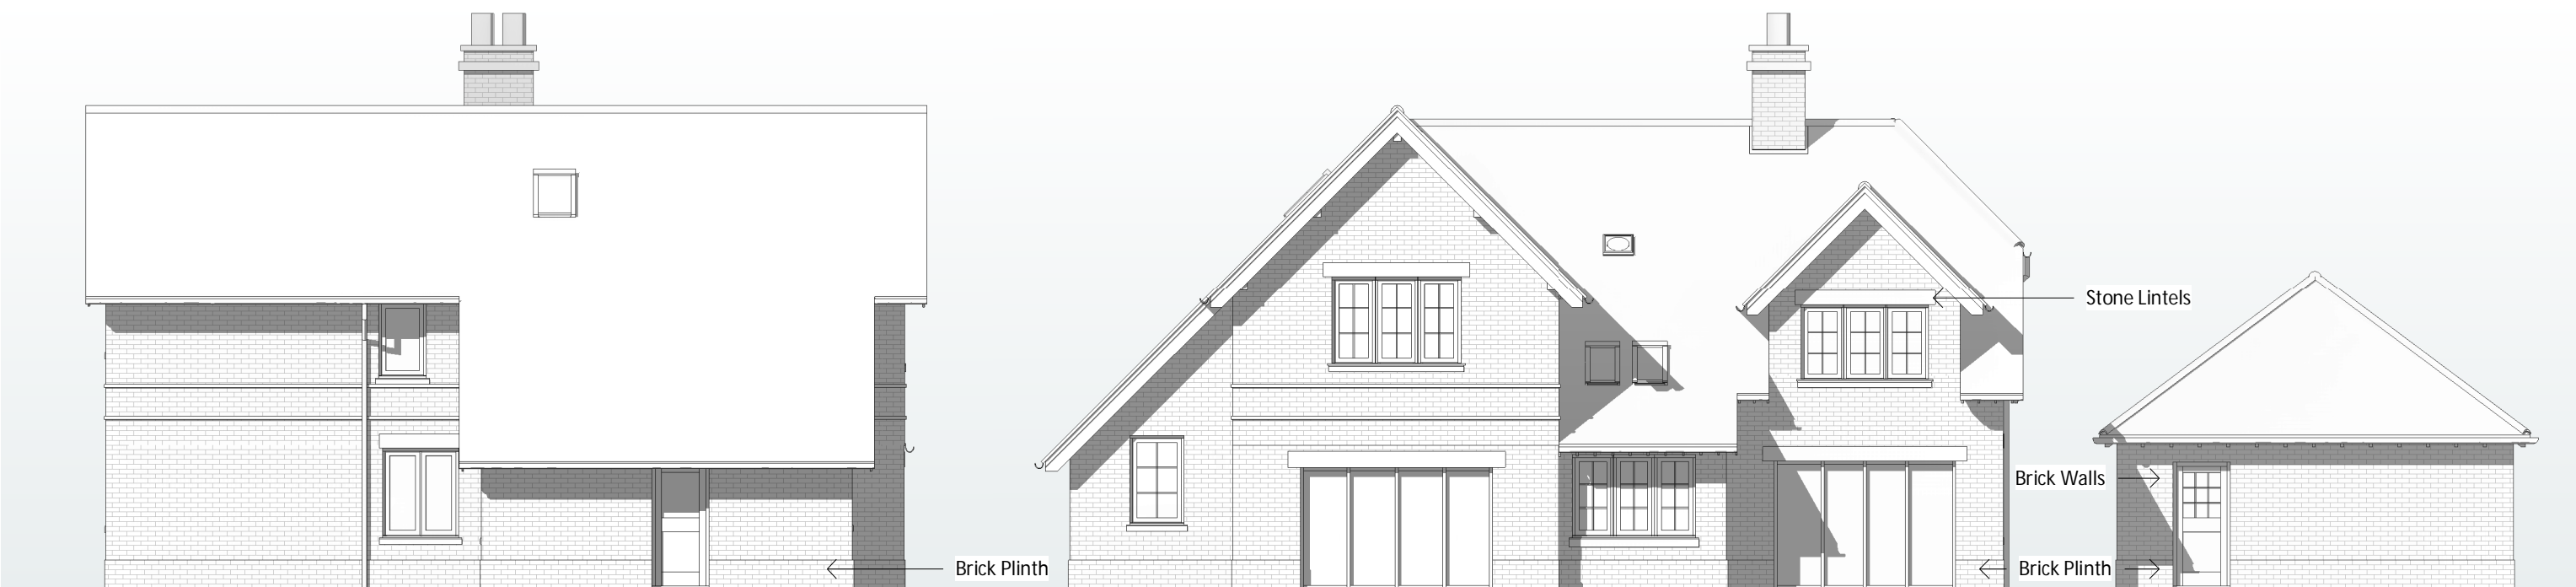


PLOT 1 Side - South East Elevation

PLOT 1 Rear - North East Elevation

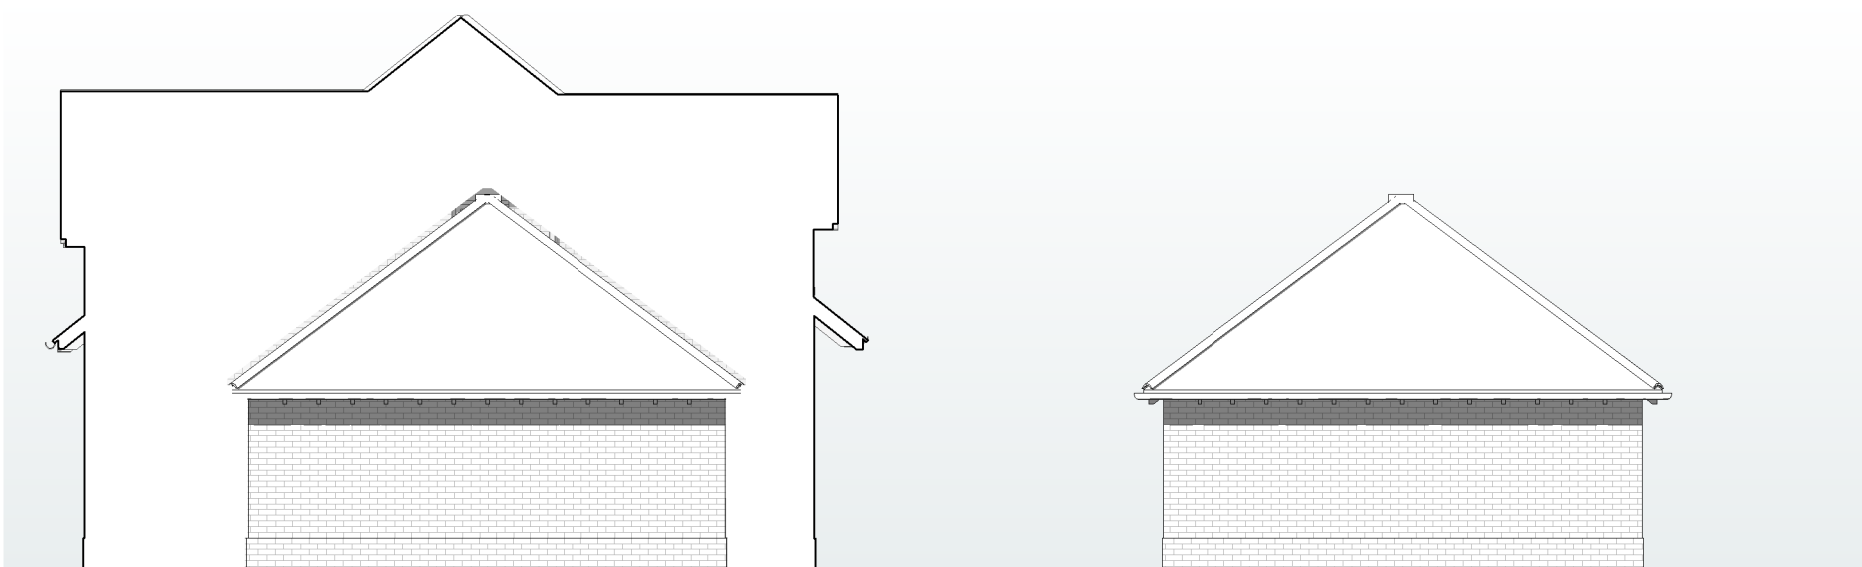

PLOT 1 Garage Side - North West Elevation

PLOT 1 Garage Side - South East Elevation

 

REV	COMMENTS	DATE
E	Proposed Drawings revised.	13/12/21


SHAUN TANNER
 ARCHITECTURE & PLANNING
www.stlarchitecture.co.uk studio@stlarchitecture.co.uk 0118 989 0808

CLIENT Elegant Homes Manor Meadow Ltd
PROJECT Manor Meadow
 Goring, Reading
DRAWING Plot 1 - Elevations
STATUS Planning **DATE** 18/08
SCALE 1 : 100 **DRAWN** RC **CHECKED** **NO** 3795/203 **REV** E

THIS DRAWING MUST NOT BE SCALED UNLESS ISSUED FOR PLANNING PURPOSES. ALL DIMENSIONS ARE TO BE VERIFIED PRIOR TO SETTING OUT, COMMENCING WORK, OR PRODUCTION OF FABRICATION DRAWINGS. REPORT ANY DISCREPANCIES TO THE SUPERVISING OFFICER IMMEDIATELY. ©