

Ground Floor Layout

Plot 2

3 bedrooms

244 sqm / 2626 sq ft

Elevations below

First Floor Layout



PLOT 2 Front - South West Elevation



PLOT 2 Side - North West Elevation




PLOT 2 Side - South East Elevation




PLOT 2 Rear - North East Elevation



PLOT 2 Side - South East Elevation - without Garage

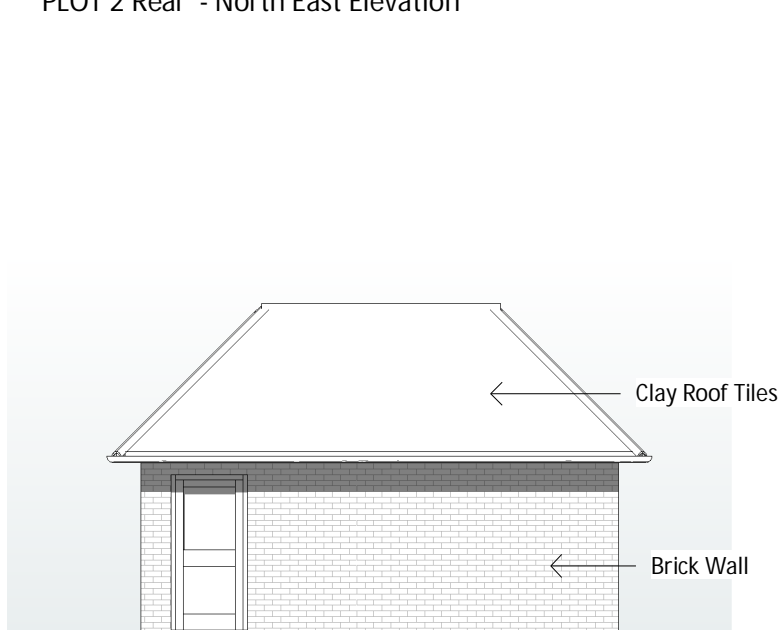

PLOT 2 Garage Side - North West

 

REV	COMMENTS	DATE
D	Proposed Drawings - Materials and Elements revised.	10/11/21


SHAUN TANNER
 ARCHITECTURE & PLANNING
www.stlarchitecture.co.uk studio@stlarchitecture.co.uk 0118 989 0808

CLIENT Elegant Homes Manor Meadow Ltd
PROJECT Manor Meadow
 Goring, Reading
DRAWING Plot 2 - Elevations
STATUS Planning **DATE** 18/08
SCALE 1 : 100 **NO** 3795/206 **REV** D
DRAWN RC **CHECKED** **REV** D

THIS DRAWING MUST NOT BE SCALED UNLESS ISSUED FOR PLANNING PURPOSES. ALL DIMENSIONS ARE TO BE VERIFIED PRIOR TO SETTING OUT, COMMENCING WORK, OR PRODUCTION OF FABRICATION DRAWINGS. REPORT ANY DISCREPANCIES TO THE SUPERVISING OFFICER IMMEDIATELY. ©