

Plot 3


Ground Floor Layout

First Floor Layout

3 bedrooms

203 sqm / 2185 sq ft

Elevations below

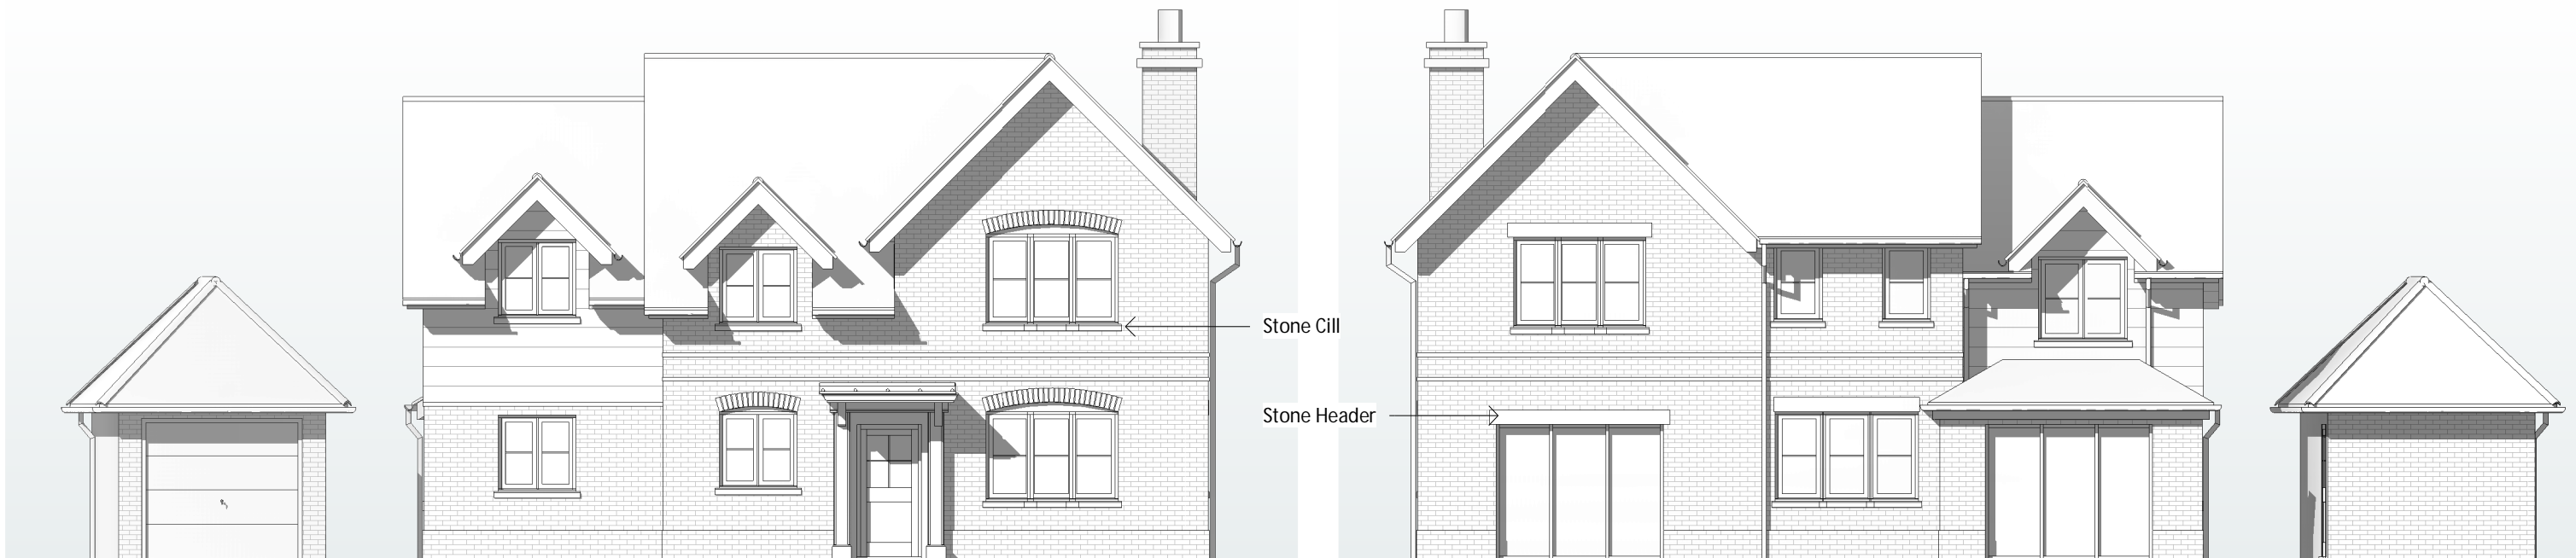


PLOT 3 Front - South West Elevation

PLOT 3 Rear - North East Elevation




PLOT 3 Side - North West Elevation - with Garage

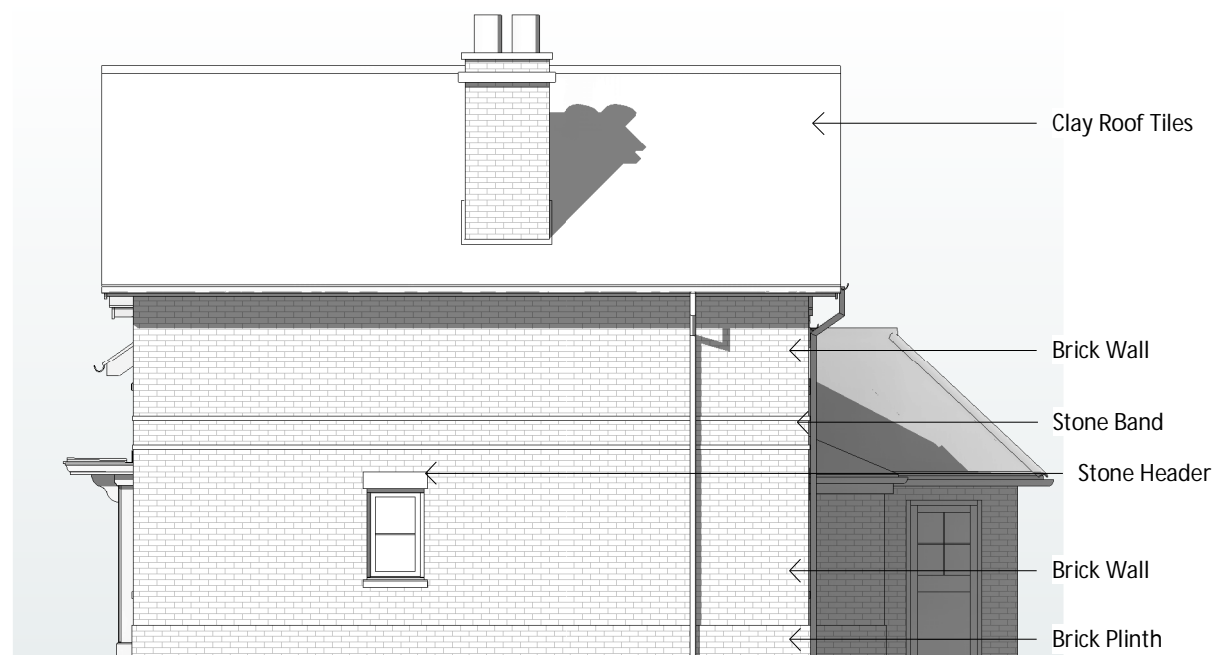


PLOT 3 Side - South East Elevation



PLOT 3 Side - North West Elevation

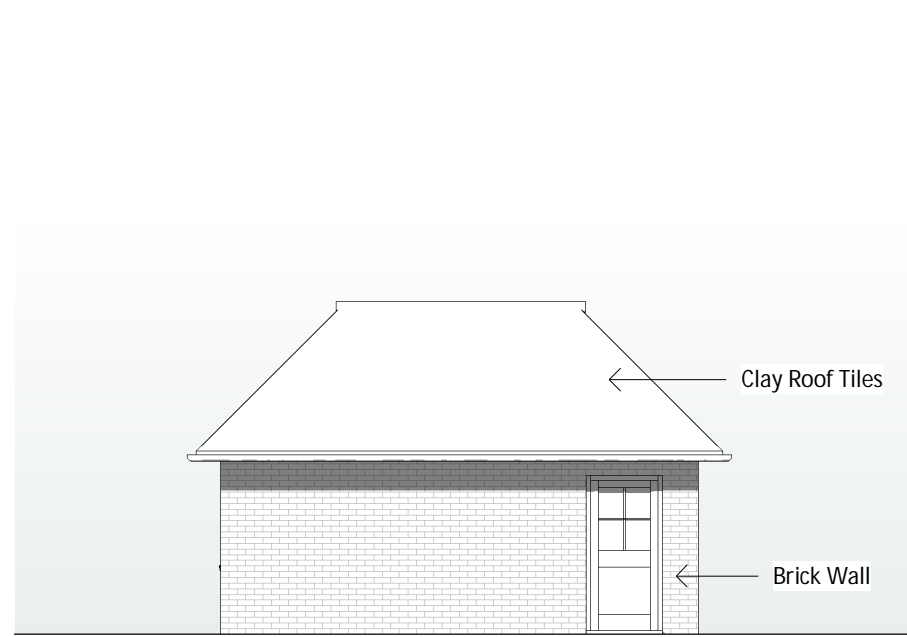

PLOT 3 Garage Side - South East

 

REV	COMMENTS	DATE
E	Proposed Drawings revised.	13/12/21


SHAUN TANNER
 ARCHITECTURE & PLANNING
www.stlarchitecture.co.uk studio@stlarchitecture.co.uk 0118 989 0808

CLIENT Elegant Homes
 PROJECT Manor Meadow Goring
 DRAWING Plot 3 - Elevations
 STATUS Planning
 SCALE 1 : 100 DRAWN RC CHECKED NO 3795/209 REV E DATE 09/2021

THIS DRAWING MUST NOT BE SCALED UNLESS ISSUED FOR PLANNING PURPOSES. ALL DIMENSIONS ARE TO BE VERIFIED PRIOR TO SETTING OUT, COMMENCING WORK, OR PRODUCTION OF FABRICATION DRAWINGS. REPORT ANY DISCREPANCIES TO THE SUPERVISING OFFICER IMMEDIATELY. ©