
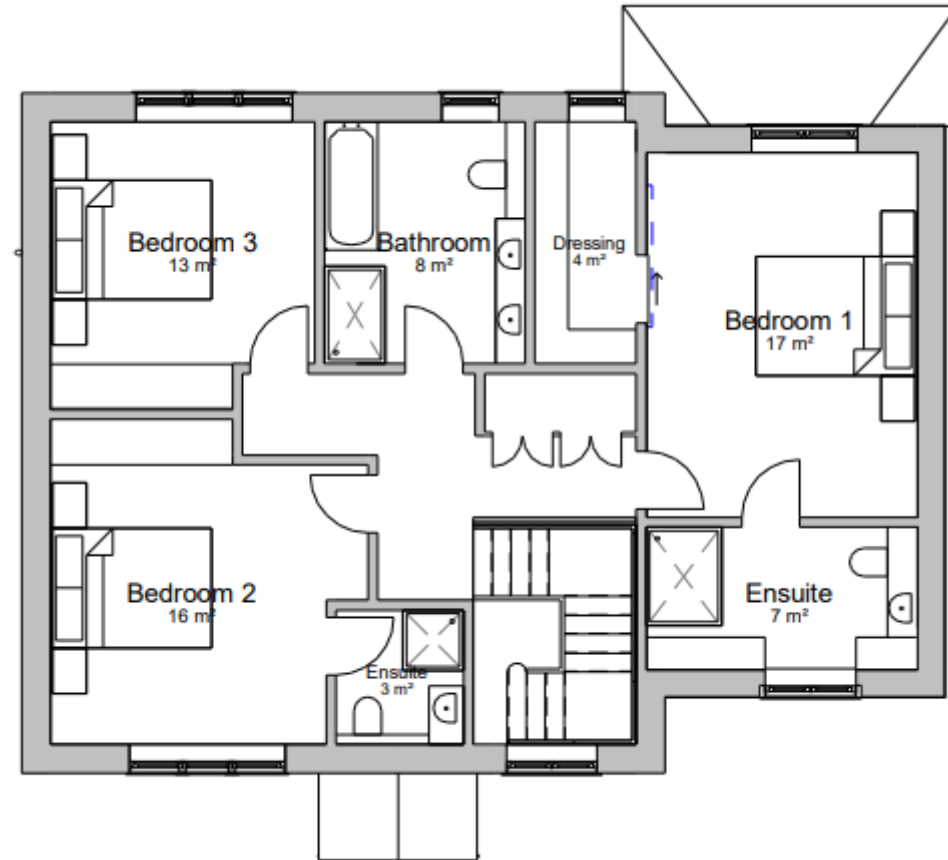


Ground Floor Layout

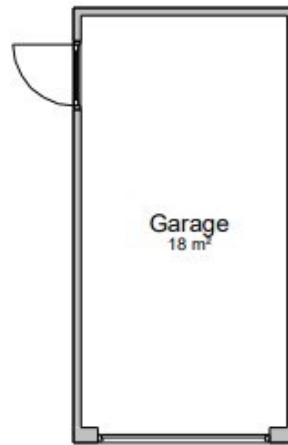

First Floor Layout

Plot 4


3 bedrooms

203 sqm / 2185 sq ft

Elevations below



PLOT 4 Front - South West Elevation

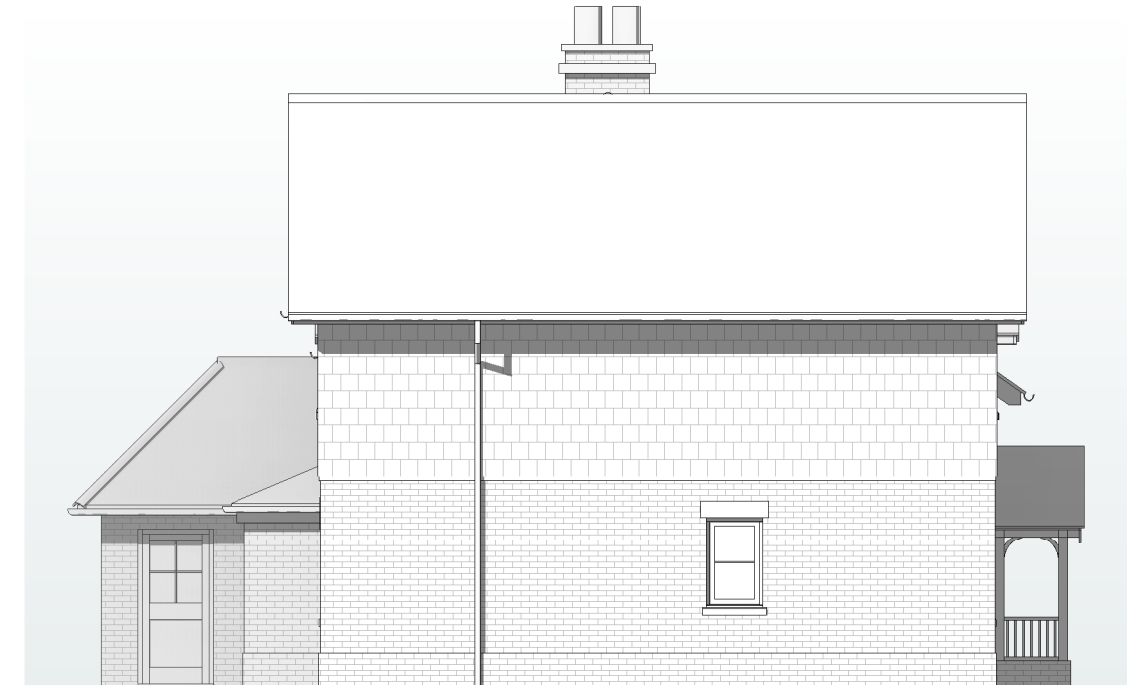

PLOT 4 Side - North West Elevation




PLOT 4 Side - South East Elevation - with Garage




PLOT 4 Rear - North East Elevation



PLOT 4 Side - South East Elevation

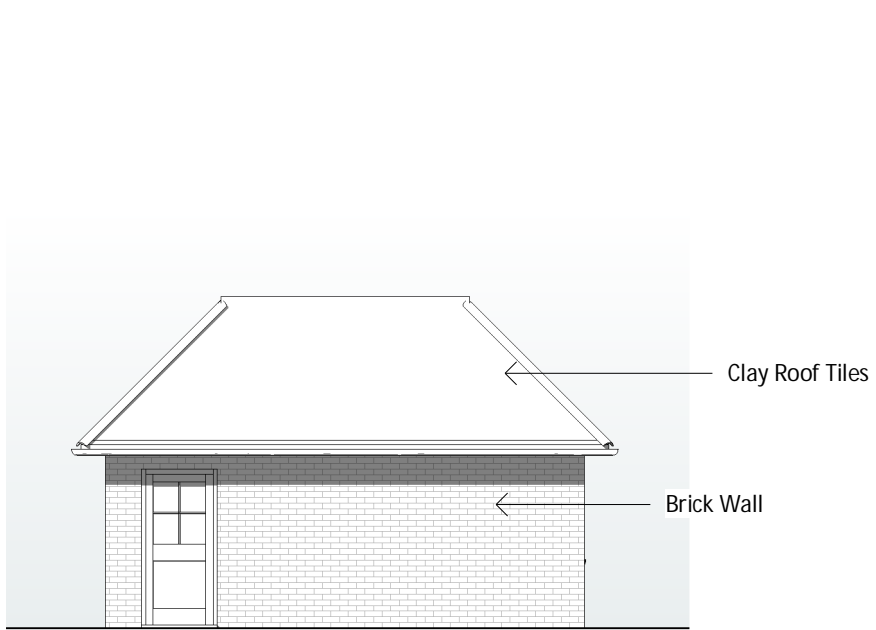

PLOT 4 Garage Side - North West

 

E	Proposed Drawings revised.	13/12/21
REV	COMMENTS	DATE


SHAUN TANNER
 ARCHITECTURE & PLANNING
www.stlarchitecture.co.uk studio@stlarchitecture.co.uk 0118 989 0808

CLIENT Elegant Homes
PROJECT Manor Meadow
 Goring
DRAWING Plot 4 - Elevations
STATUS Planning **DATE** 09/21
SCALE 1 : 100 **DRAWN** RC **CHECKED** **NO** 3795/212 **REV** E

THIS DRAWING MUST NOT BE SCALED UNLESS ISSUED FOR PLANNING PURPOSES. ALL DIMENSIONS ARE TO BE VERIFIED PRIOR TO SETTING OUT, COMMENCING WORK, OR PRODUCTION OF FABRICATION DRAWINGS. REPORT ANY DISCREPANCIES TO THE SUPERVISING OFFICER IMMEDIATELY. ©