


Ground Floor Layout

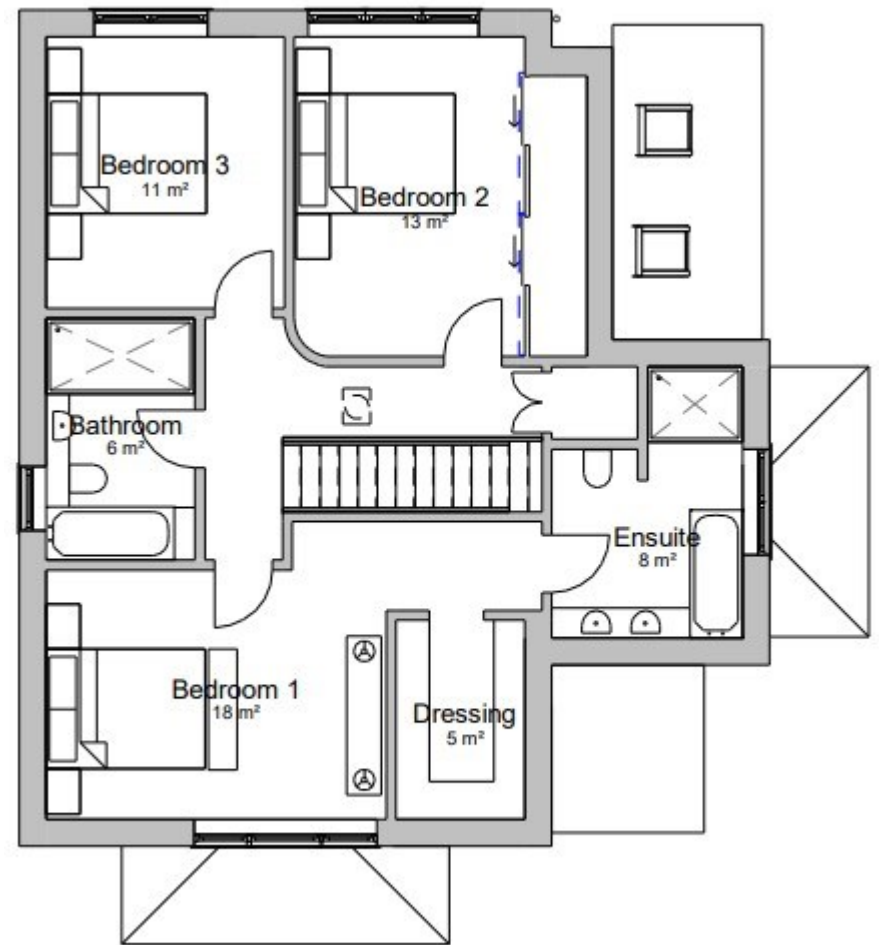


First Floor Layout

Plot 5

3 bedrooms

192 sqm / 2066 sq ft


Elevations below

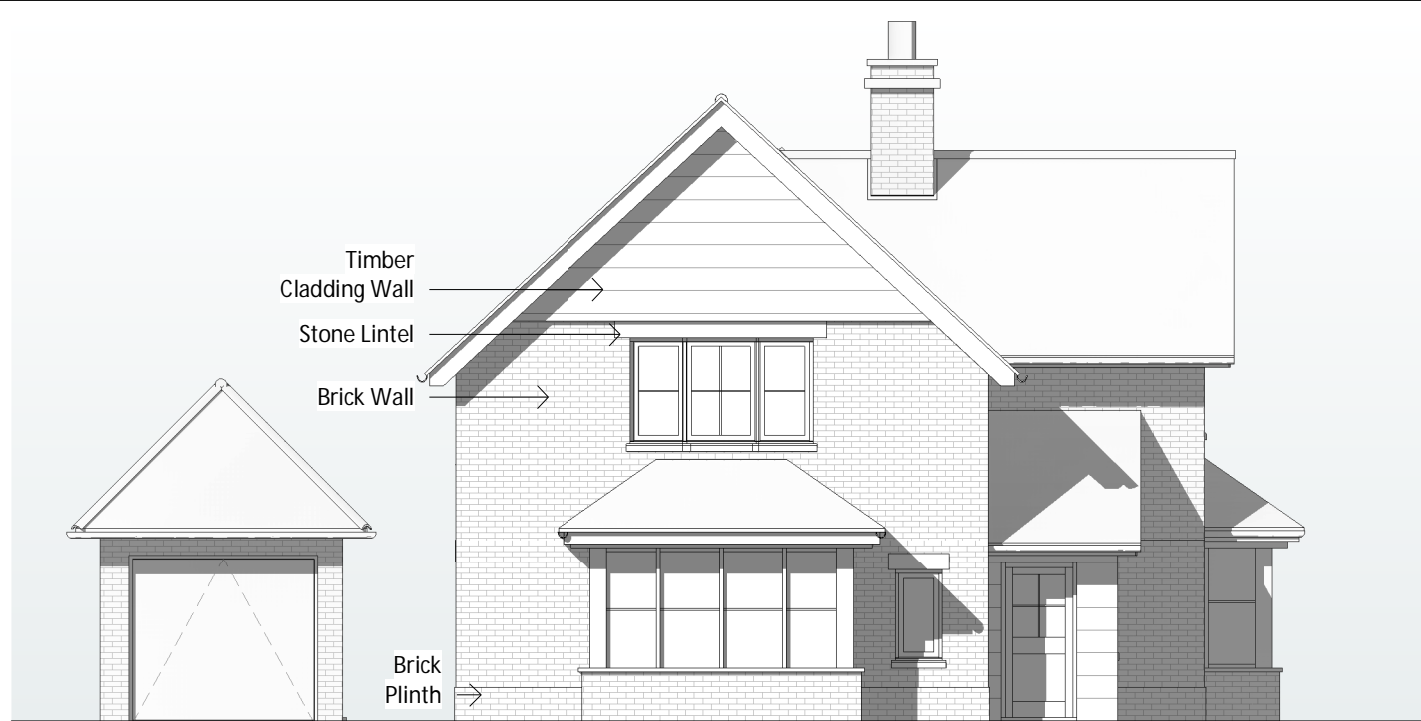

PLOT 5 Front - South West Elevation




PLOT 5 Side - South East Elevation

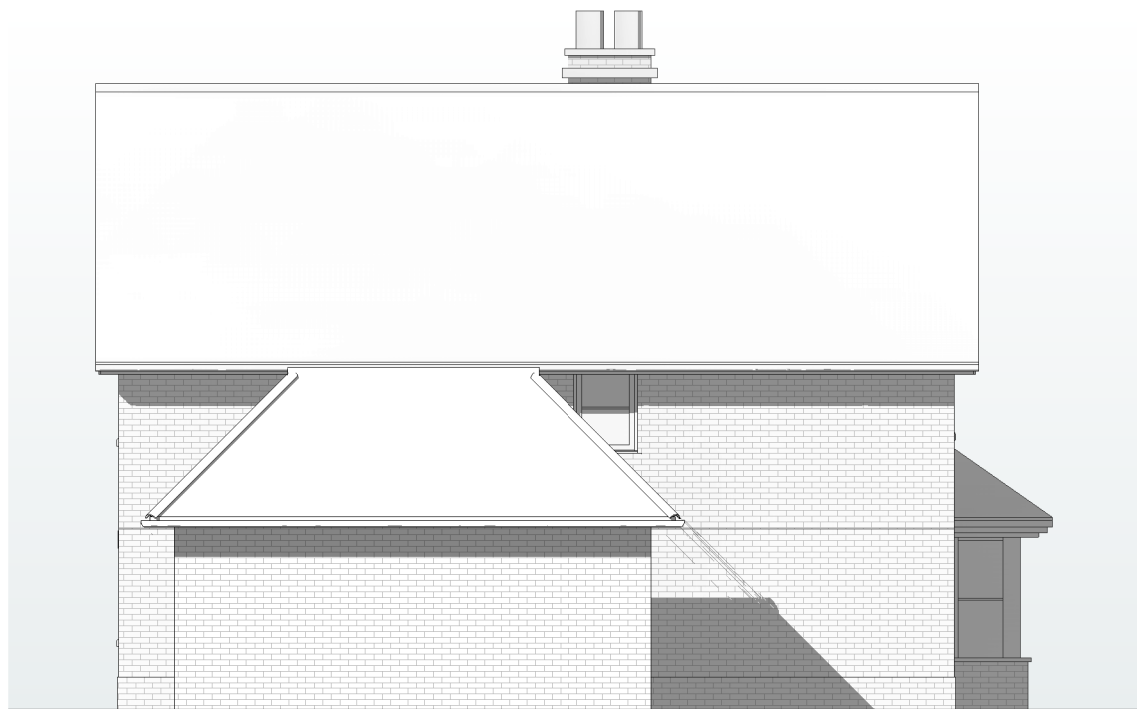


PLOT 5 Side - North West Elevation - with Garage




PLOT 5 Rear - North East Elevation

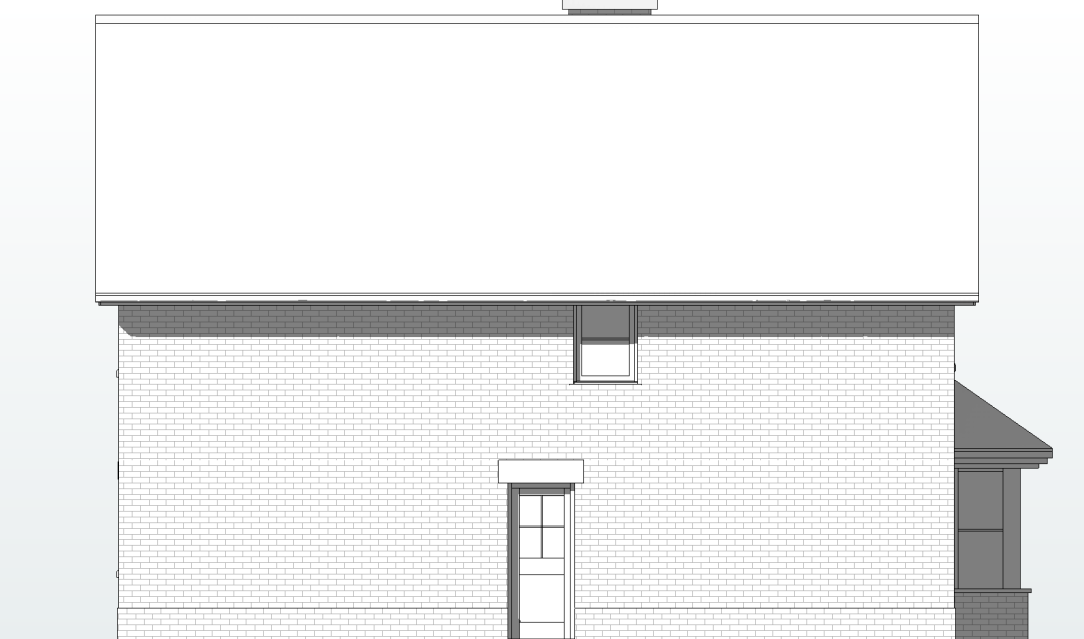

PLOT 5 Side - North West Elevation

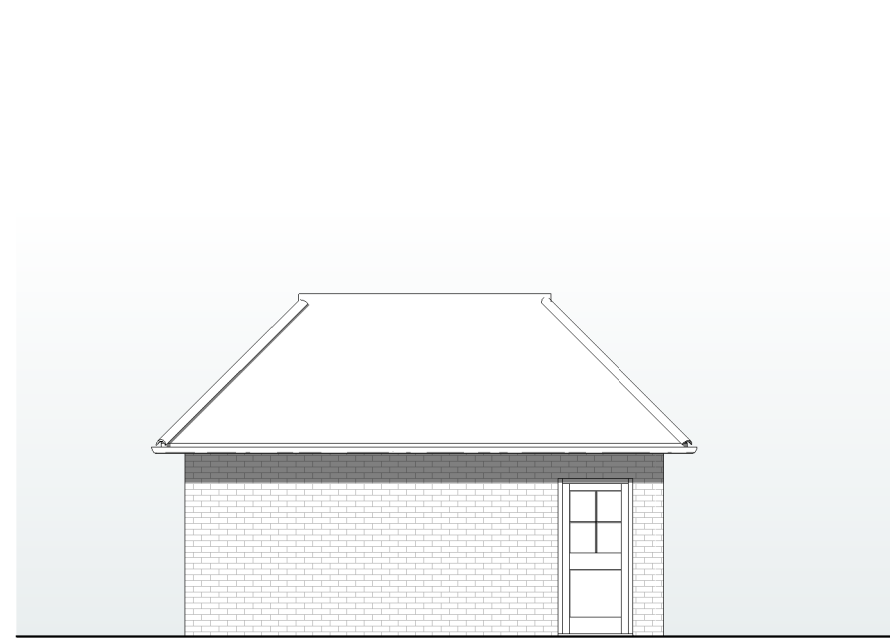

PLOT 5 Garage Side - South East

 

REV	COMMENTS	DATE
C	Proposed Drawings revised.	13/12/21


SHAUN TANNER
 ARCHITECTURE & PLANNING
www.stlarchitecture.co.uk studio@stlarchitecture.co.uk 0118 989 0808

CLIENT Elegant Homes
 PROJECT Manor Meadow
 Goring
 DRAWING Plot 5 - Elevations
 STATUS Planning
 SCALE 1 : 100 DRAWN RC CHECKED NO 3795/215 REV C
 DATE 09/2021

THIS DRAWING MUST NOT BE SCALED UNLESS ISSUED FOR PLANNING PURPOSES. ALL DIMENSIONS ARE TO BE VERIFIED PRIOR TO SETTING OUT, COMMENCING WORK, OR PRODUCTION OF FABRICATION DRAWINGS. REPORT ANY DISCREPANCIES TO THE SUPERVISING OFFICER IMMEDIATELY. ©