


Ground Floor Layout

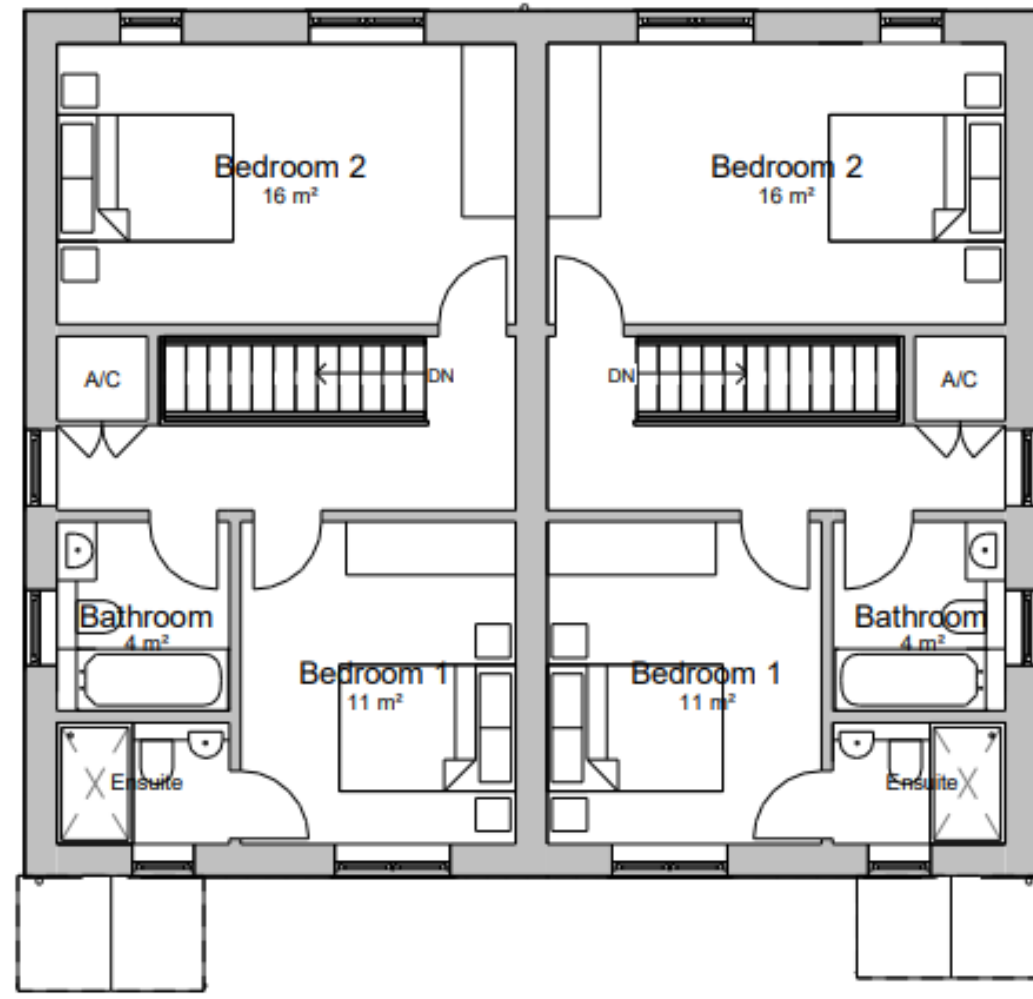

First Floor Layout

Plot 6 and 7

2 bedrooms

93 sqm / 1001 sq ft

Elevations below

Clay Roof Tiles
 Brick Wall
 Stone Cill
 Brick Band
 Brick Arch
 Brick Plinth



PLOTS 6-7 Front - South East Elevation



PLOT 6-7 Side - South West Elevation

Brick Header



PLOT 6-7 Rear - North West Elevation




PLOT 6-7 Side - North East Elevation

E	Proposed Drawings revised.	13/12/21
REV	COMMENTS	DATE

stl **SHAUN TANNER**
 ARCHITECTURE & PLANNING
 www.stlarchitecture.co.uk studio@stlarchitecture.co.uk 0118 989 0808

CLIENT Elegant Homes Manor Meadow Ltd
 PROJECT Manor Meadow
 Goring, Reading
 DRAWING Plots 6-7 - Elevations
 STATUS Planning
 SCALE 1 : 100 DRAWN RC CHECKED NO 3795/217 REV E
 DATE 18/08

 

THIS DRAWING MUST NOT BE SCALED UNLESS ISSUED FOR PLANNING PURPOSES. ALL DIMENSIONS ARE TO BE VERIFIED PRIOR TO SETTING OUT, COMMENCING WORK, OR PRODUCTION OF FABRICATION DRAWINGS. REPORT ANY DISCREPANCIES TO THE SUPERVISING OFFICER IMMEDIATELY. ©