


Ground Floor Layout

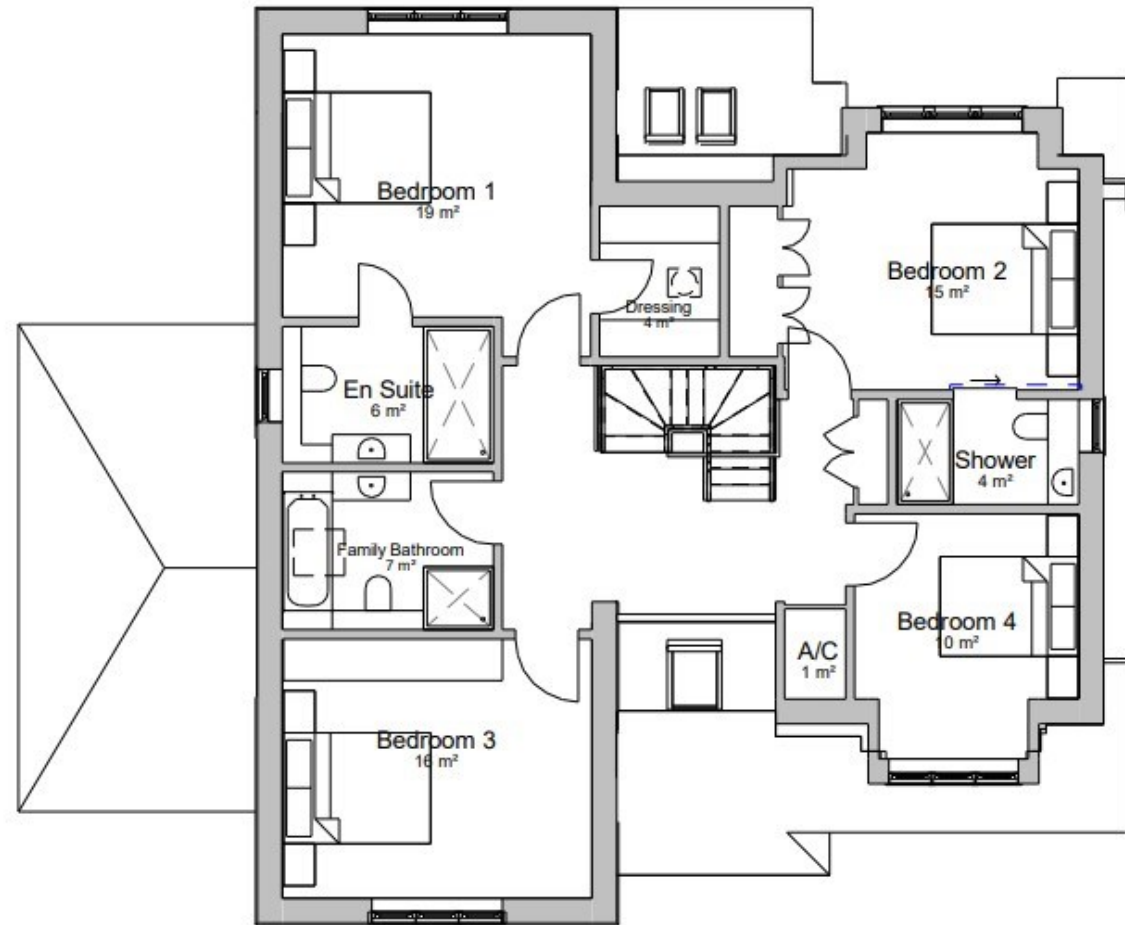

First Floor Layout

Plot 19

4 bedrooms

244 sqm / 2626 sq ft

Elevations below



PLOT 19 Front - South West Elevation



PLOT 19 Side - North West Elevation



PLOT 19 Side - North East Elevation




PLOT 19 Rear - South East Elevation

D	Proposed Drawings revised.	13/12/21
REV	COMMENTS	DATE


SHAUN TANNER
 ARCHITECTURE & PLANNING
www.stlarchitecture.co.uk studio@stlarchitecture.co.uk 0118 989 0808

CLIENT Elegant Homes Manor Meadow Ltd
PROJECT Manor Meadow
 Goring, Reading
DRAWING Plot 19 - Elevations
STATUS Planning **DATE** 18/08
SCALE 1 : 100 **DRAWN** RC **CHECKED** NO 3795/233 **REV** D

 

THIS DRAWING MUST NOT BE SCALED UNLESS ISSUED FOR PLANNING PURPOSES. ALL DIMENSIONS ARE TO BE VERIFIED PRIOR TO SETTING OUT, COMMENCING WORK, OR PRODUCTION OF FABRICATION DRAWINGS. REPORT ANY DISCREPANCIES TO THE SUPERVISING OFFICER IMMEDIATELY. ©