



Ground Floor Layout

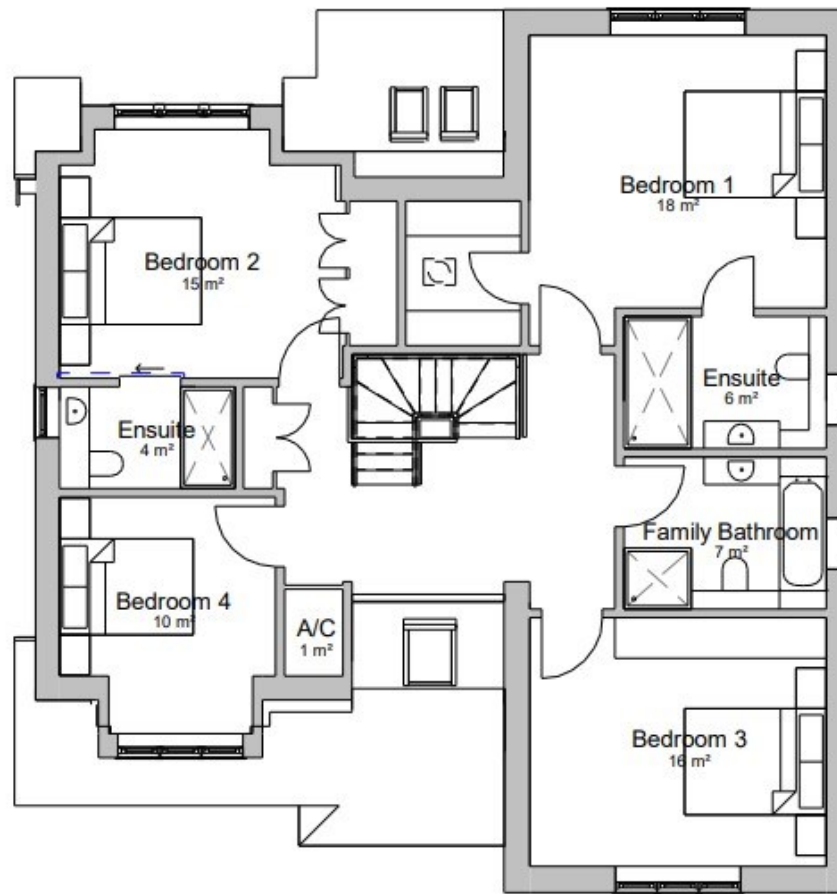

First Floor Layout

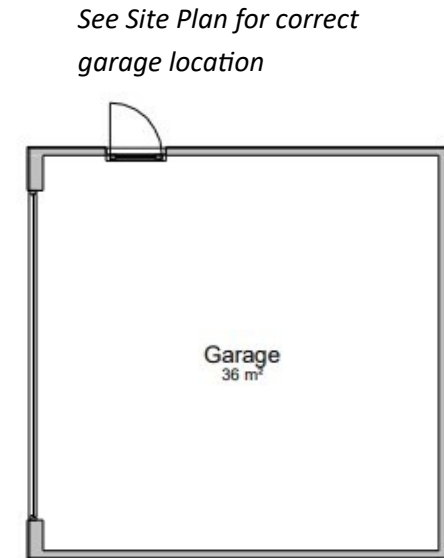

## Plot 20

4 bedrooms

262 sqm / 2820 sq ft

Elevations below



PLOT 20 Front - South West Elevation



PLOT 20 Side - South East Elevation




PLOT 20 Rear - North East Elevation



PLOT 20 Side - North West Elevation

PLOT 20 Garage Elevations

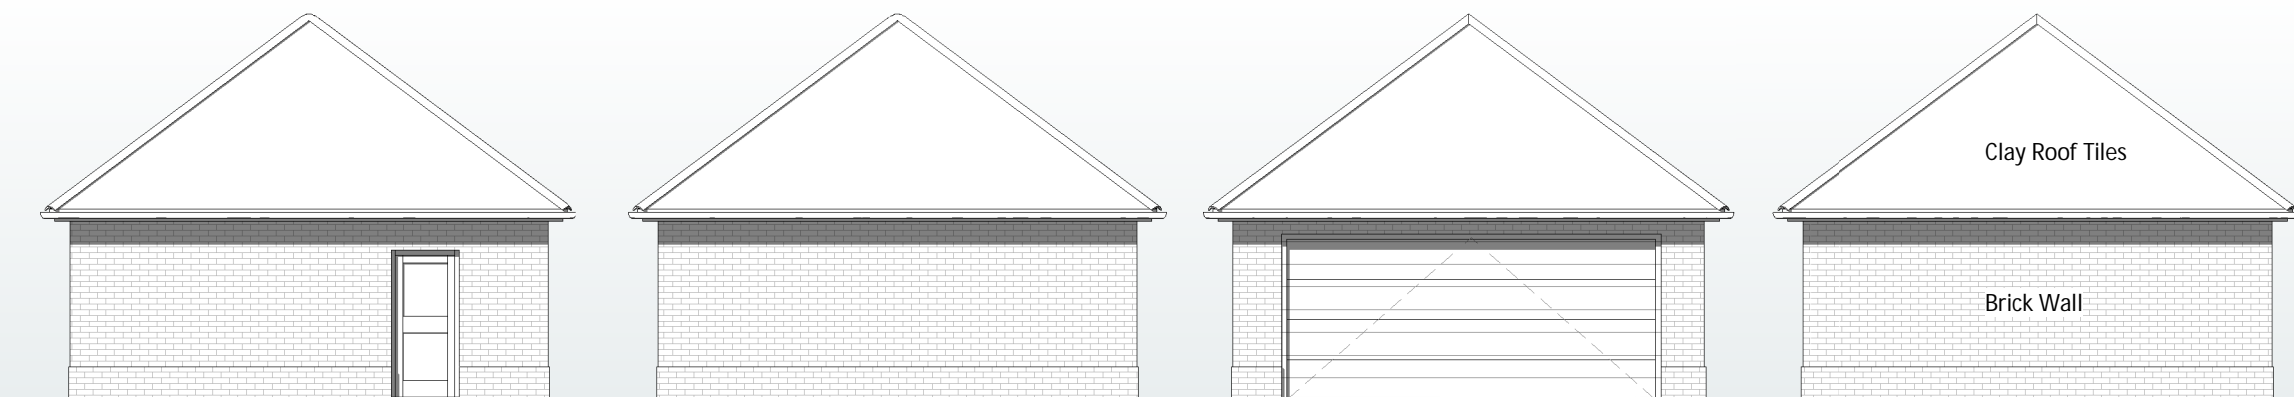

North East

South West

North West

South East

REV	COMMENTS	DATE
D	Proposed Drawings revised.	13/12/21

**stl** **SHAUN TANNER**  
ARCHITECTURE & PLANNING  
www.stlarchitecture.co.uk studio@stlarchitecture.co.uk 0118 989 0808

CLIENT	Elegant Homes Manor Meadow Ltd		
PROJECT	Manor Meadow		
	Goring, Reading		
DRAWING	Plot 20 - Elevations		
STATUS	Planning		
SCALE	1 : 100	DRAWN RC	CHECKED
			NO 3795/236 REV D
			DATE 18/08

THIS DRAWING MUST NOT BE SCALED UNLESS ISSUED FOR PLANNING PURPOSES. ALL DIMENSIONS ARE TO BE VERIFIED PRIOR TO SETTING OUT, COMMENCING WORK, OR PRODUCTION OF FABRICATION DRAWINGS. REPORT ANY DISCREPANCIES TO THE SUPERVISING OFFICER IMMEDIATELY. ©