
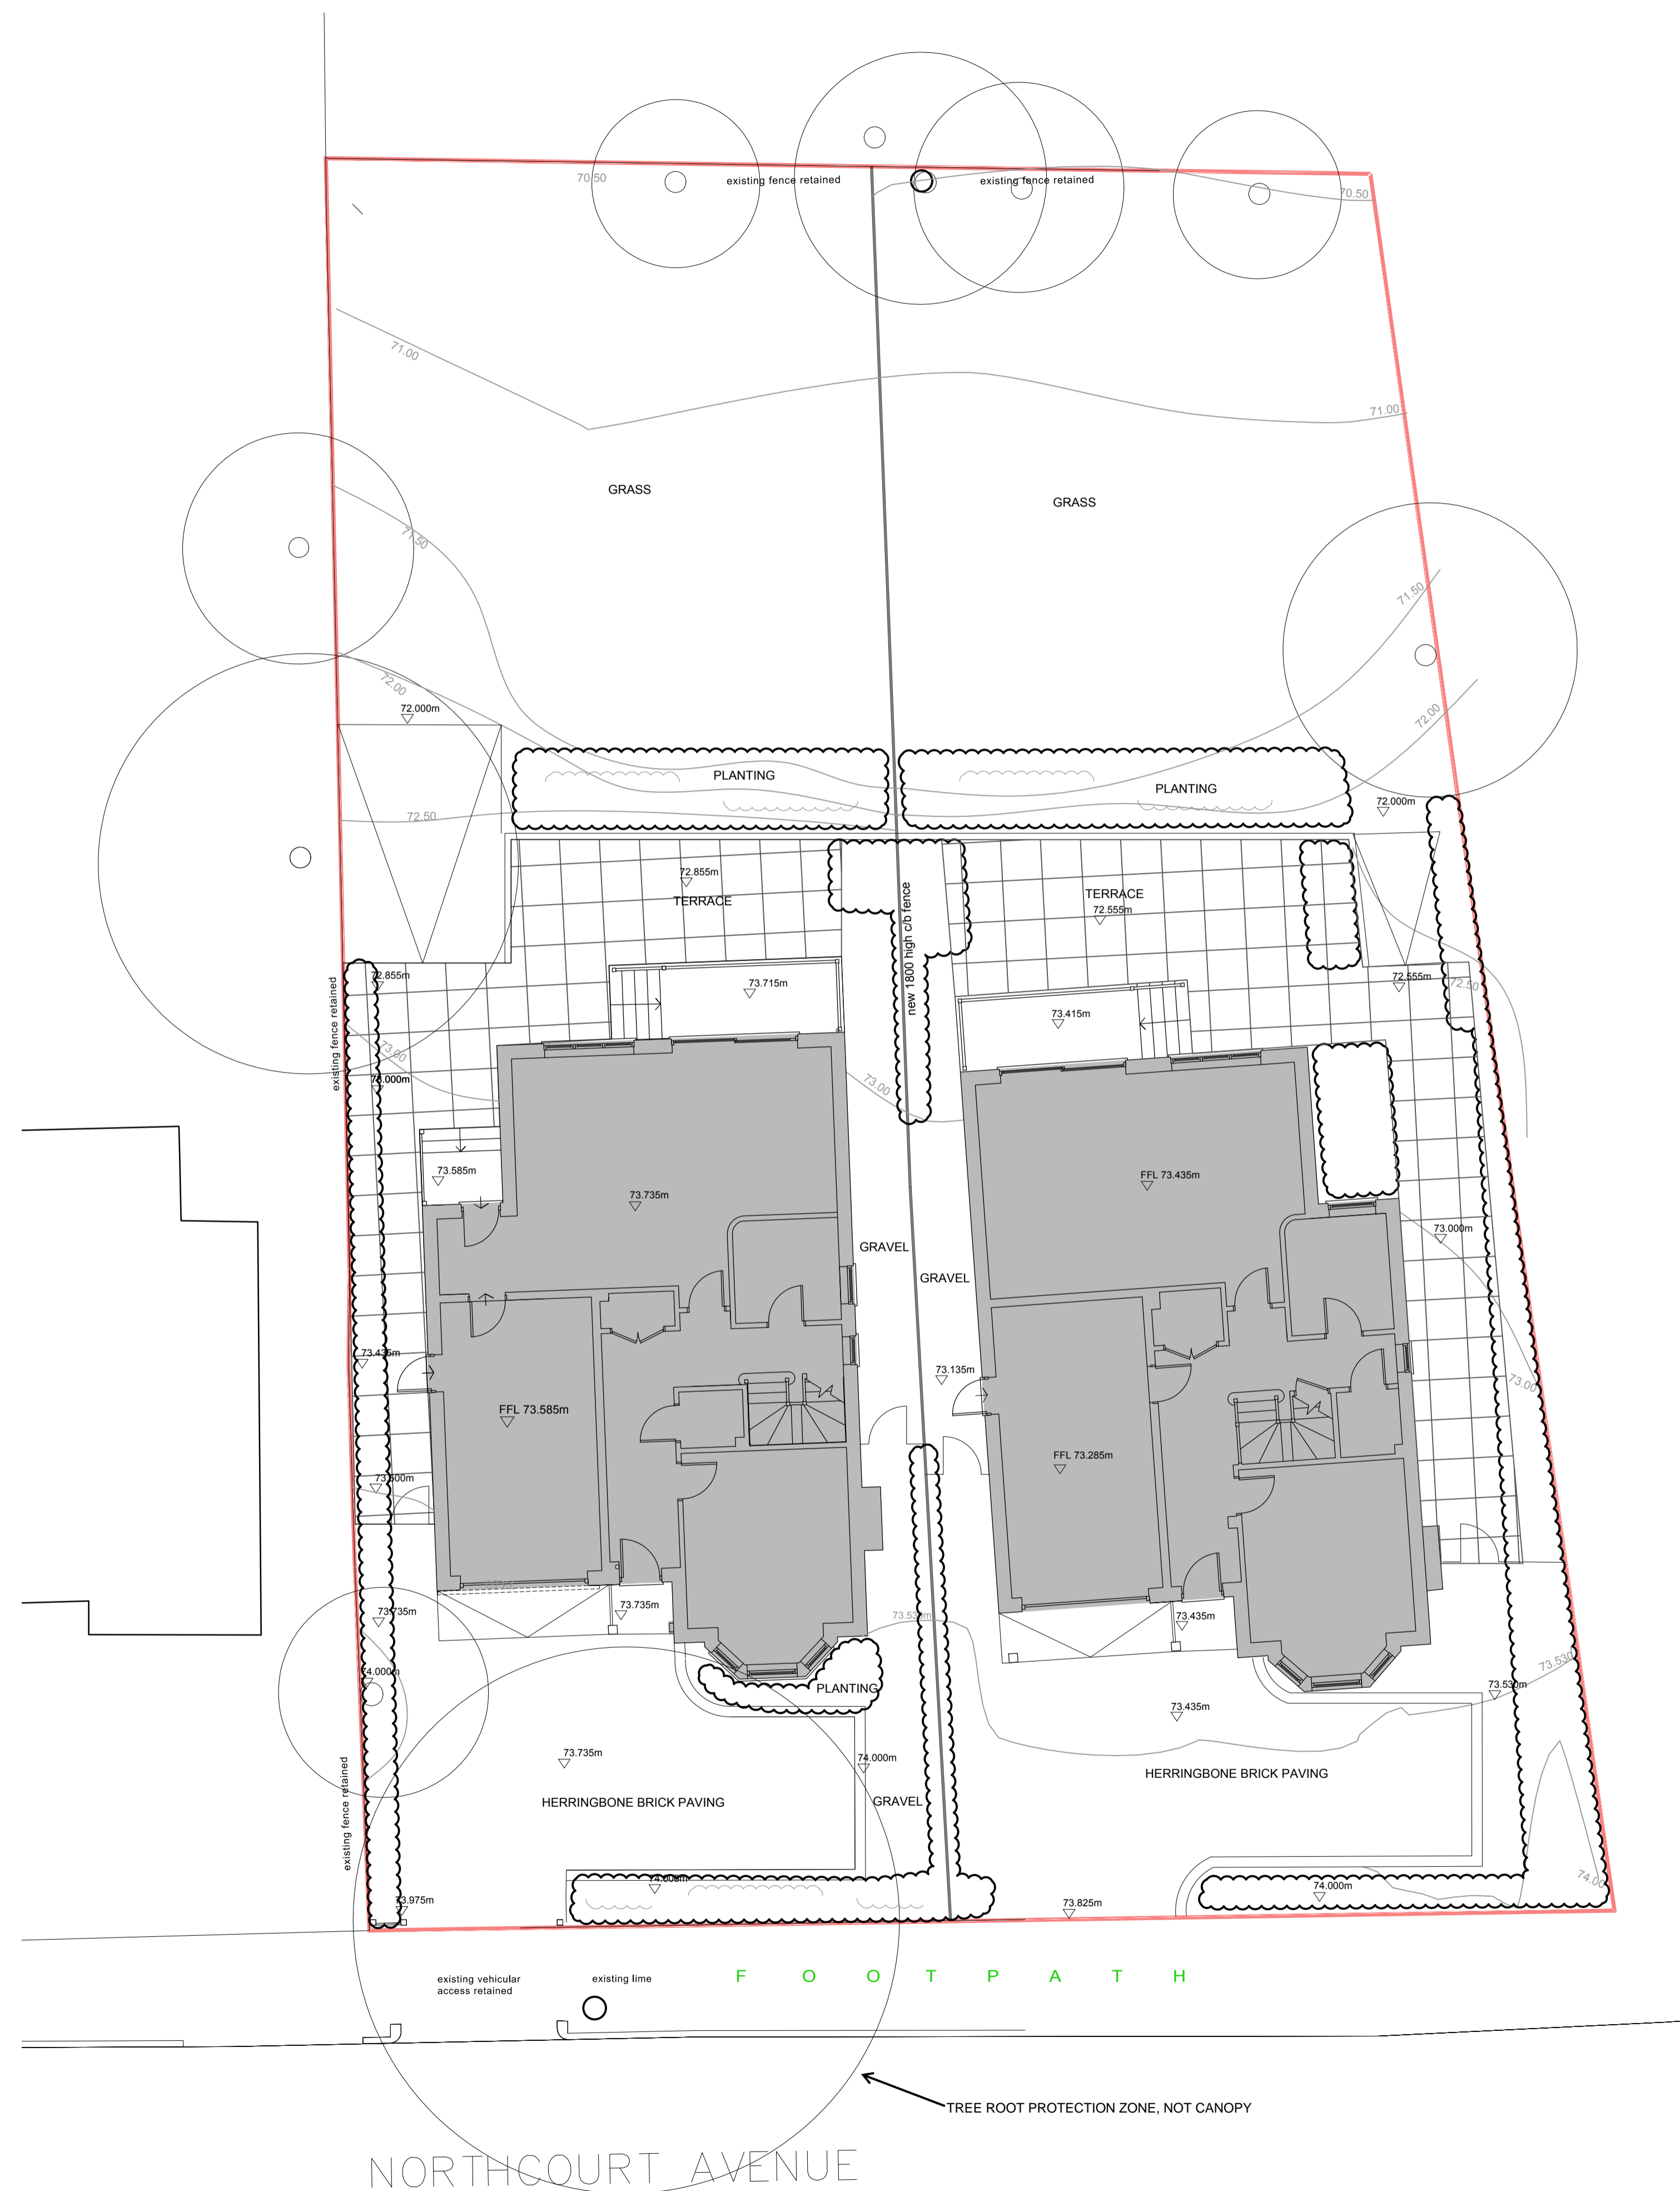


Do not scale from drawing except for LPA purposes.
 The Contractor is to check all dimensions and report any discrepancies prior to work on site.
 © Copyright of this drawing and its contents remain with IDC Ltd.

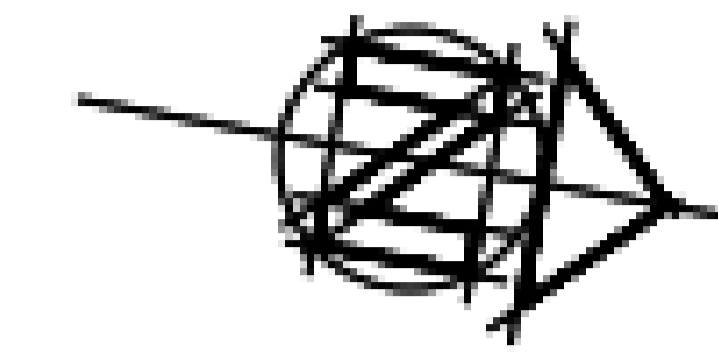

A	ISSUED FOR APPROVAL	09/11/2018
Rev No	Revision note	Date

Invent Design Create Ltd
 www.inventdesigncreate.com
 info@inventdesigncreate.com

Project Name : **NORTHCOURT**
 Title : **SITE & LANDSCAPING PLAN**

Scale : 1:100(A1) Status : **INFO**

Date : **NOV 2018** Revision : **A**

Drwg No : **1813 20 07**

THIS LINE IS 100mm (A1) or 50mm (A3)

THIS LINE IS 100mm (A1) or 50mm (A3)